


NORTH

WEST

EAST

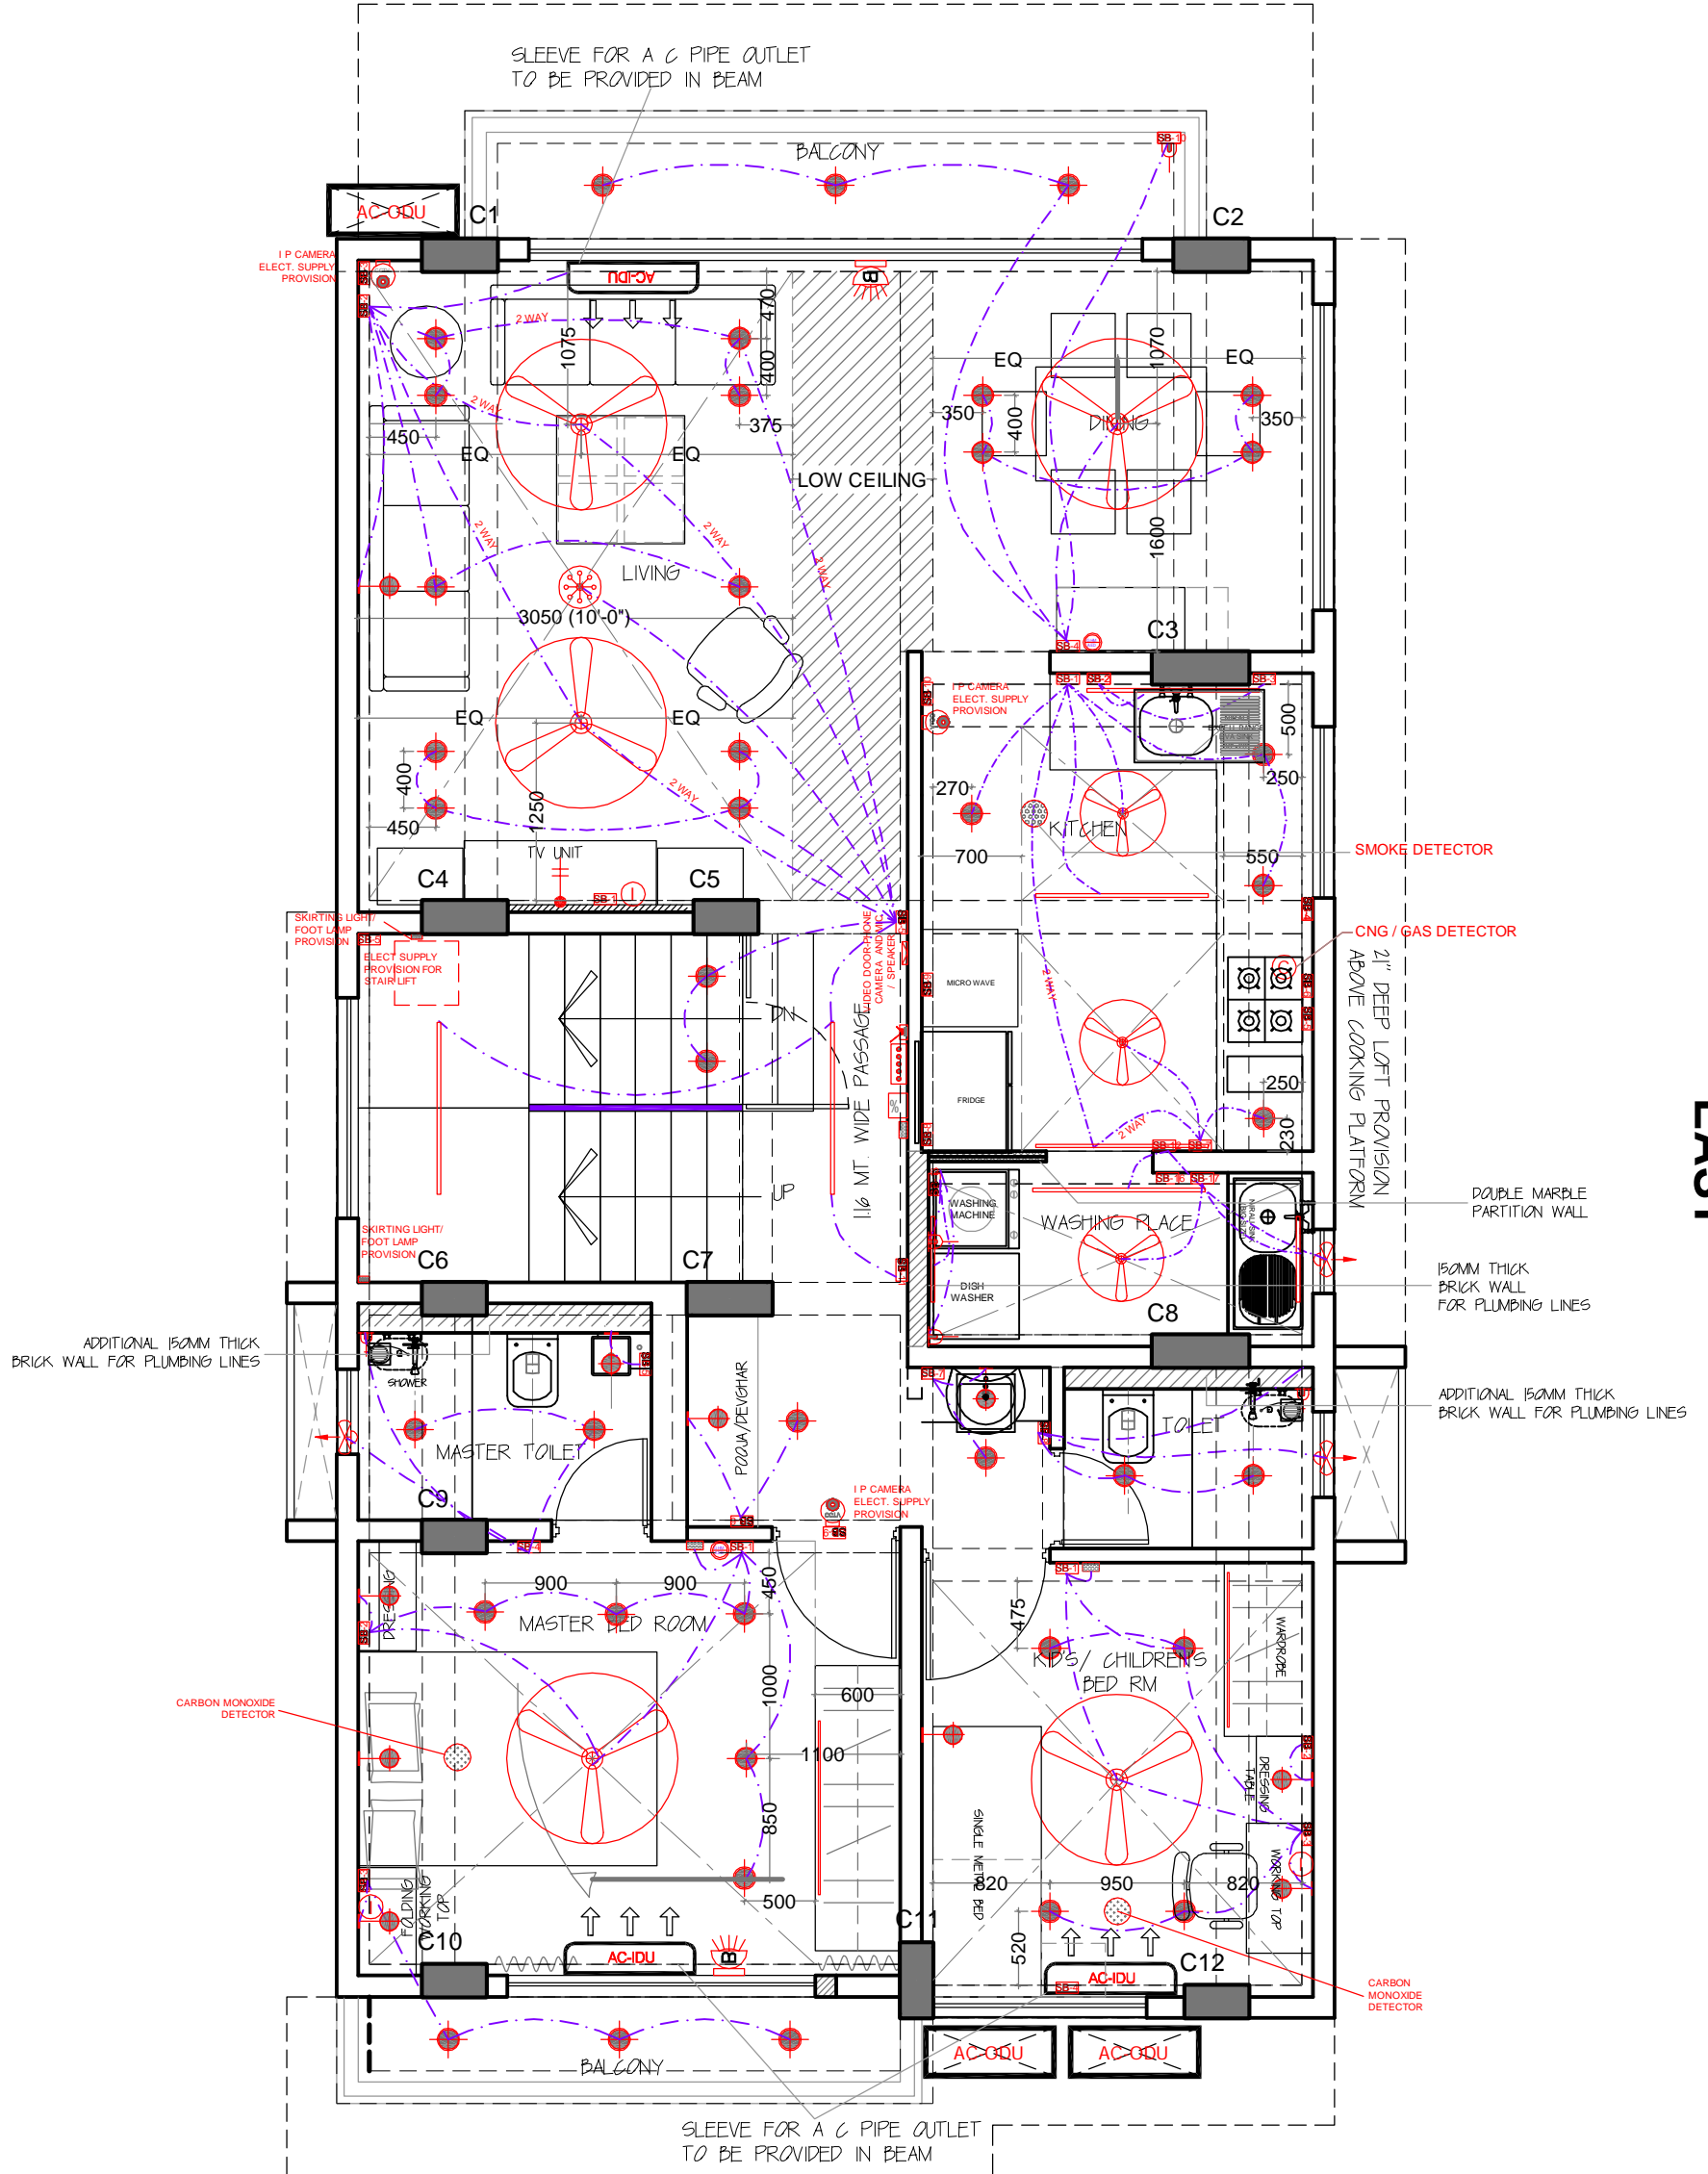

FIRST FLOOR PLAN

HLNOS

R7
07.11.2019